





Area Calculations

Living-	1953	(1st Floor)
	749	(2nd Floor)
Front Porch-	683	
Rear Porch-	389	
Storage-	60	
Carport-	674	
Total Under Roof	4508	

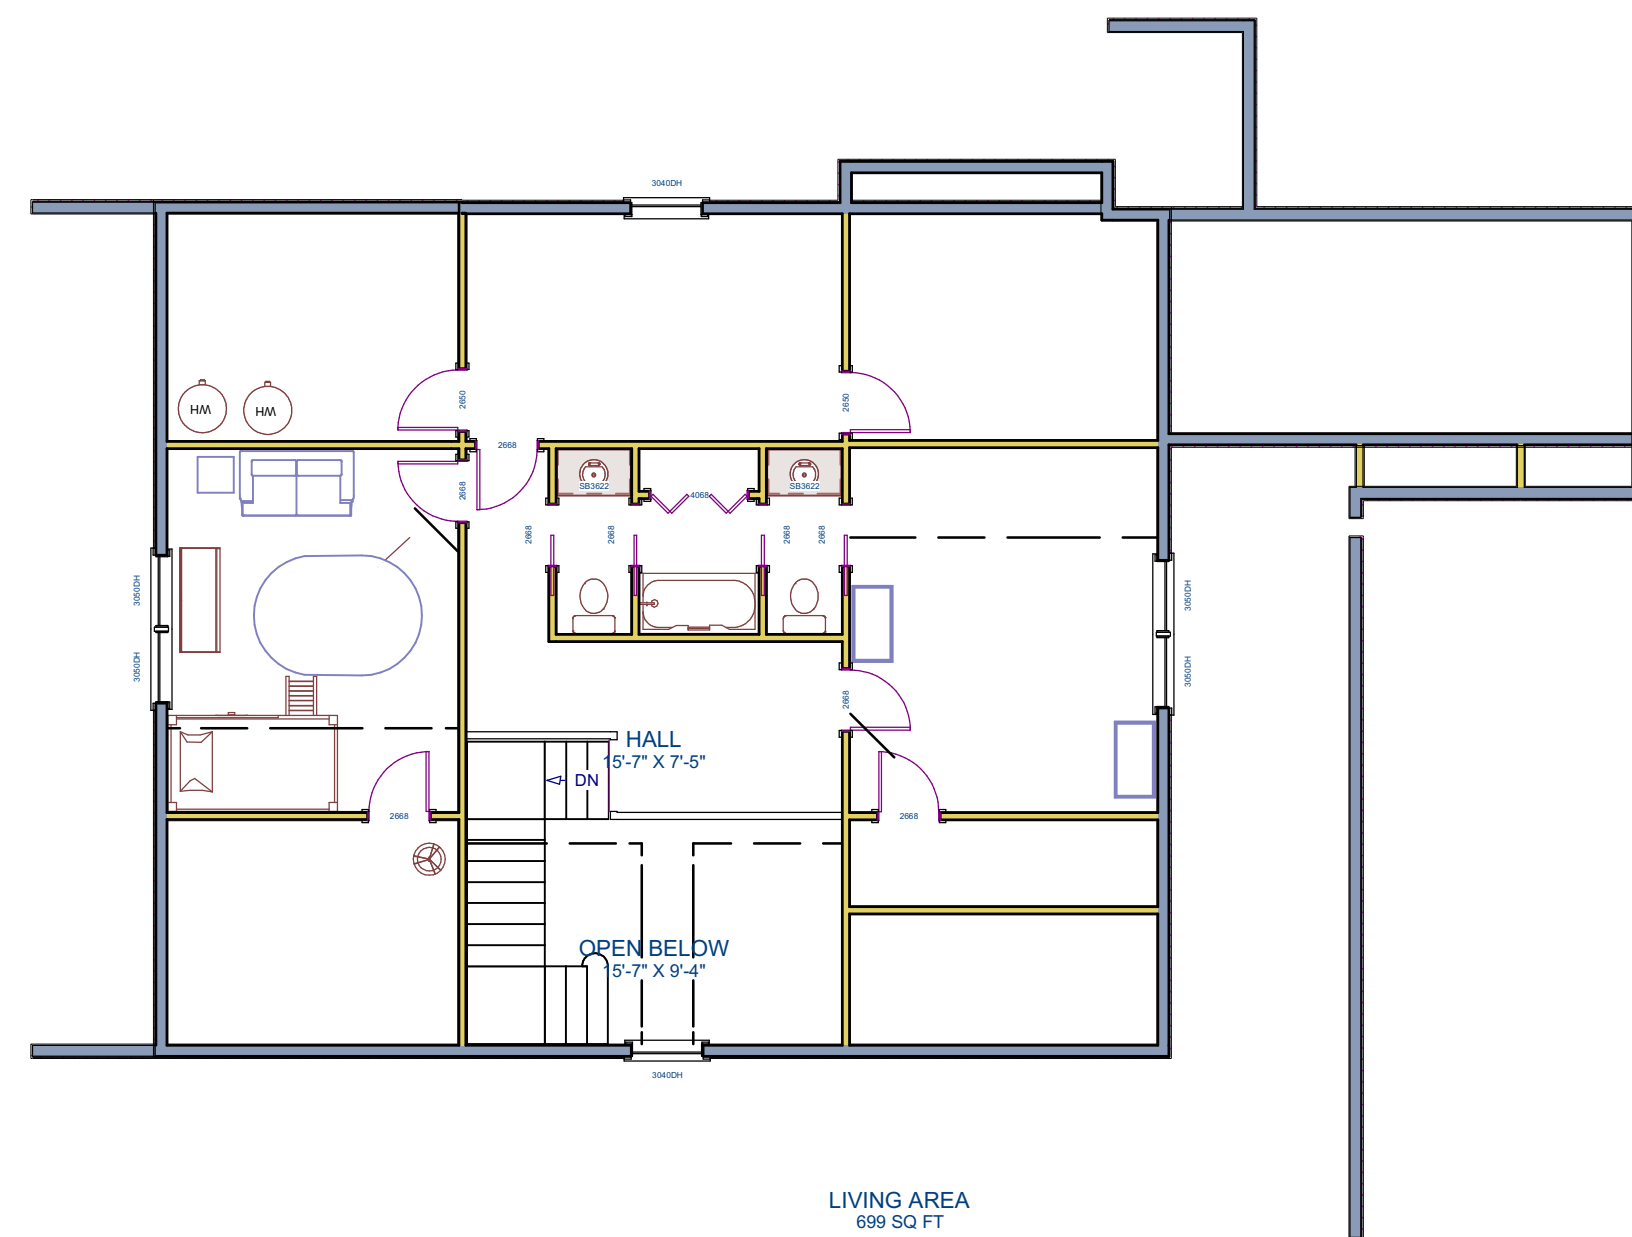

2nd Floor

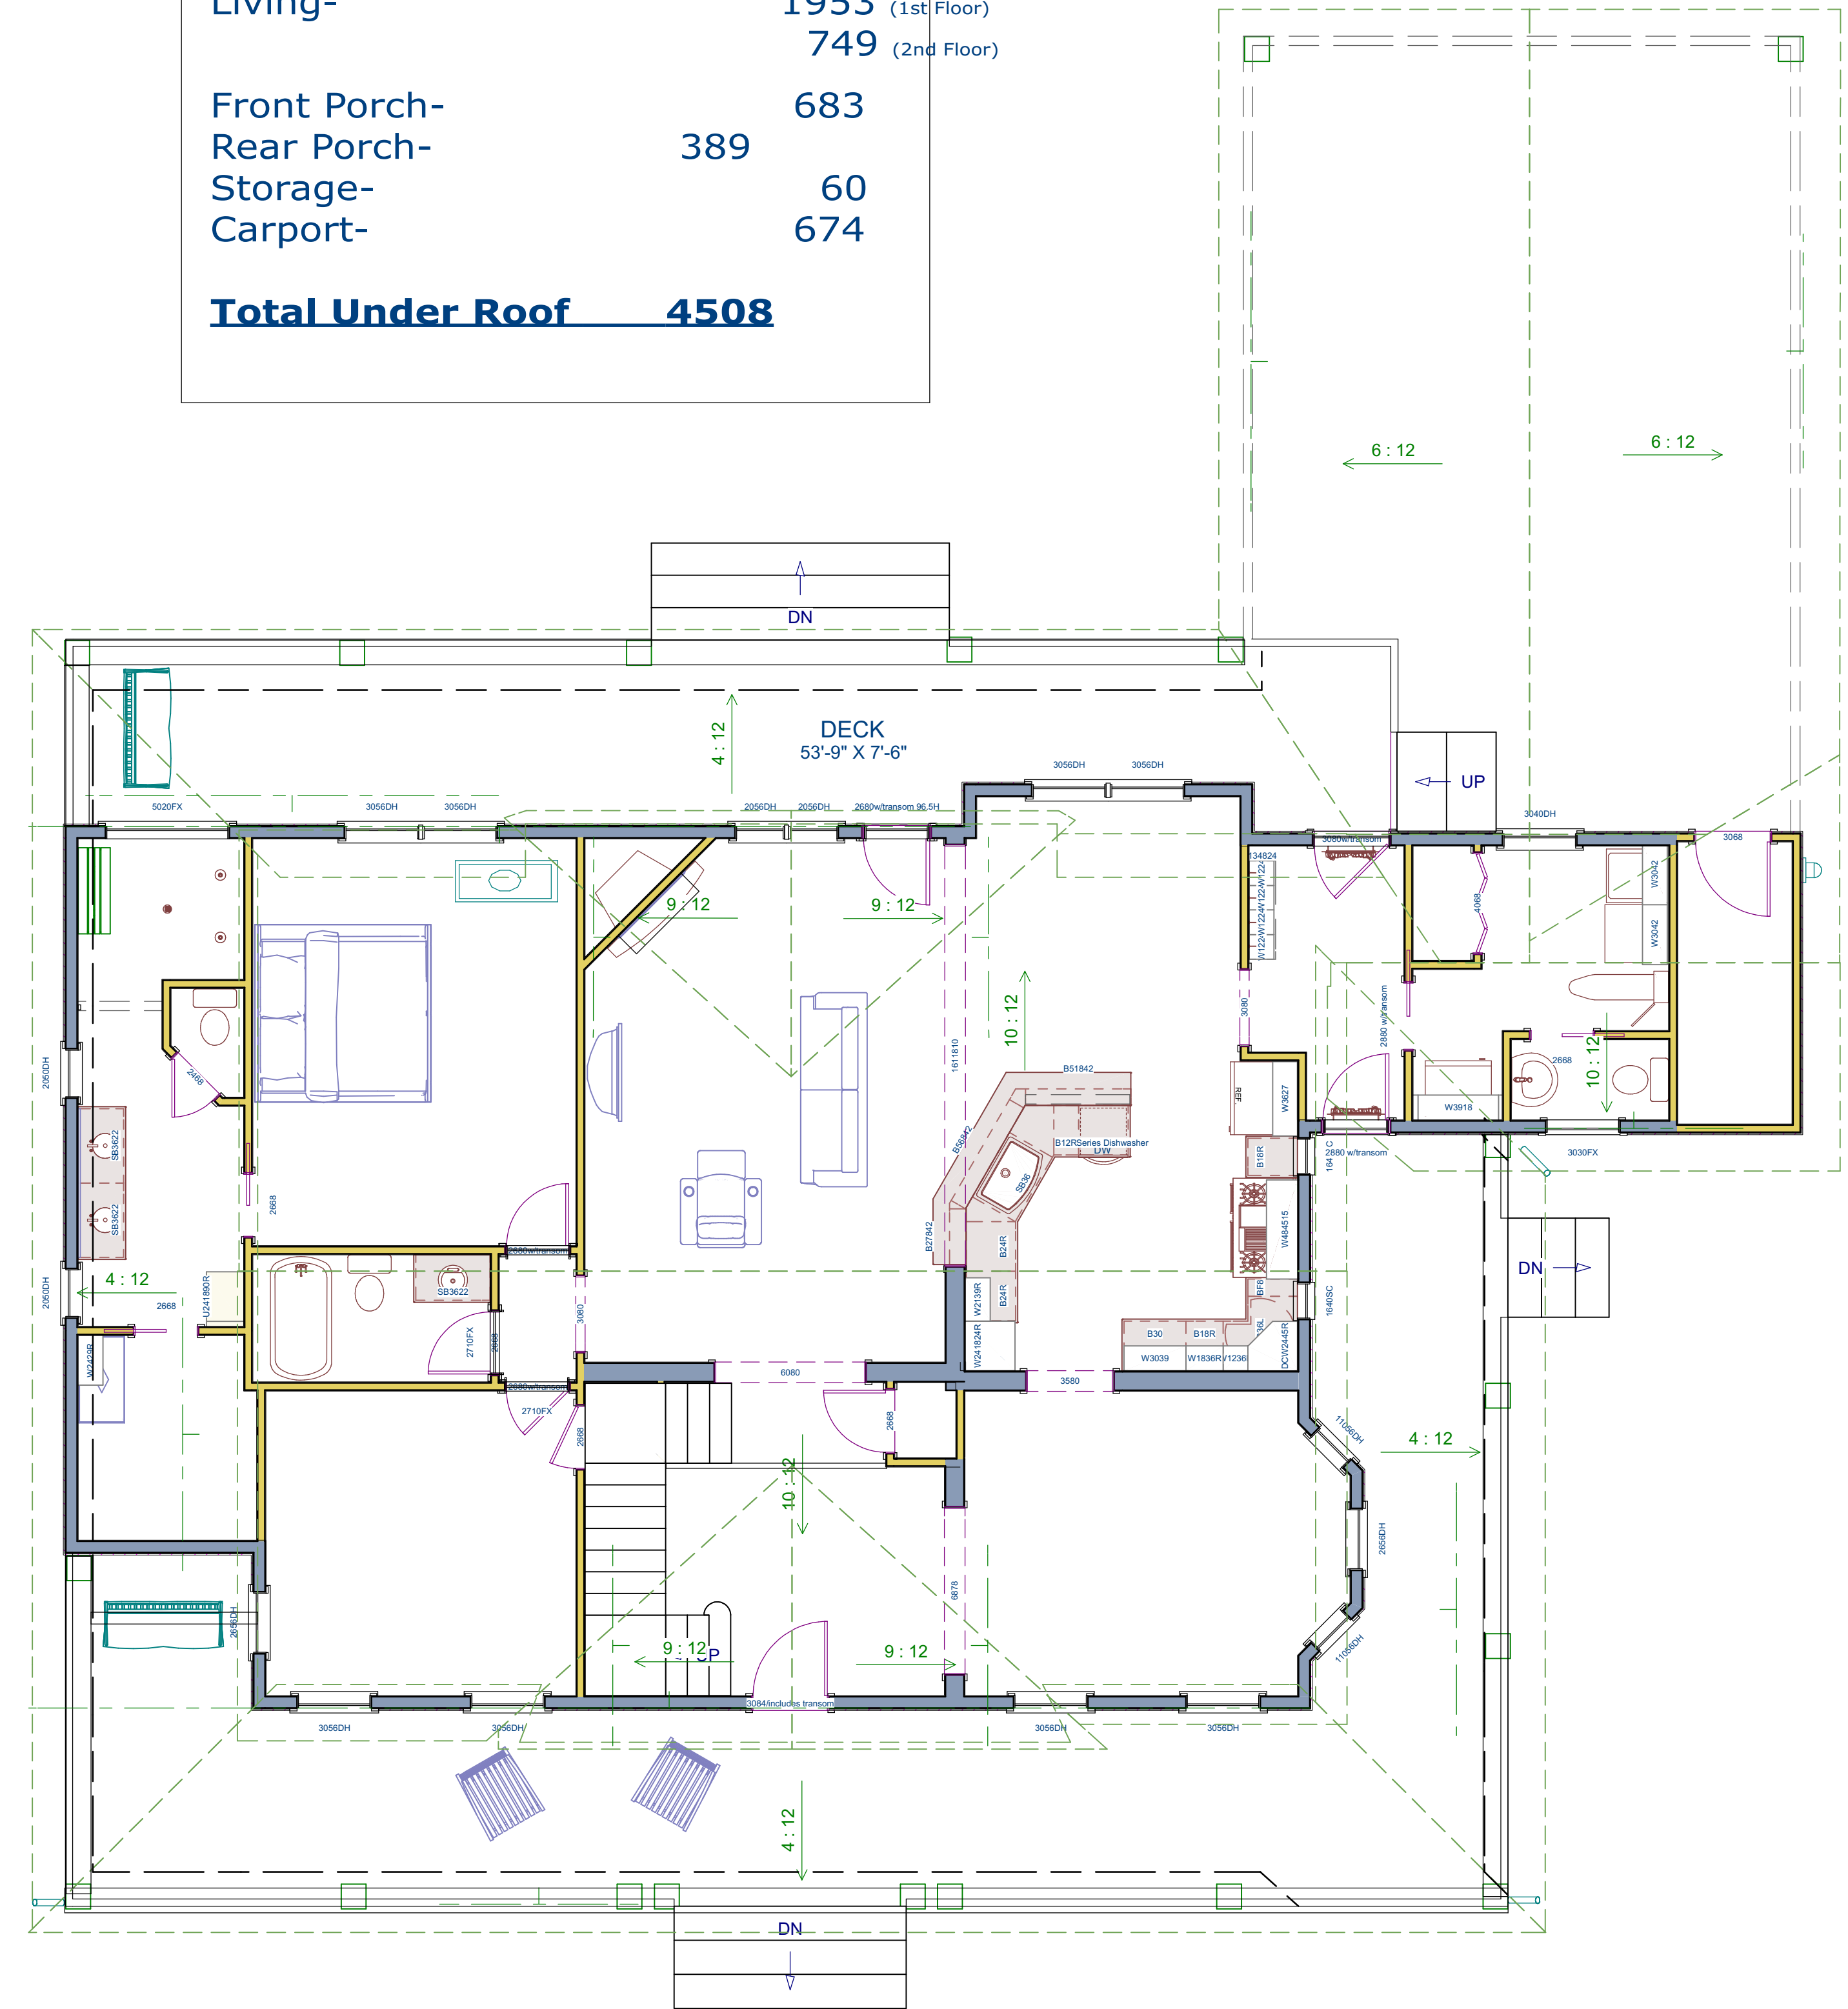

LIVING AREA
1953 SQ FT

1st Floor

DATE

BY

DESCRIPTION

NO.

SHEET TITLE:

PROJECT DESCRIPTION:
Willow Oak Farms SLAB

DRAWINGS PROVIDED BY:

DATE:

6/17/2019

SCALE:

SHEET:

A-1